

- Conservation Statement study area
- Water of Leith
- Water of Leith walkway
- Three communal gardens and other garden spaces and managed open space
- Dean Gardens ownership extending to centre of river
- River valley semi-natural river banks and open spaces

NOTE  
Figures based on 1931 Ordnance Survey 1:2500 map with update at Saunders Street / India Street


**Dean Valley Designed Landscape  
Conservation Statement  
Edinburgh World Heritage  
Figure 1  
Site boundary and garden areas**

Peter McGowan Associates, Landscape Architects  
86 Constitution Street, Edinburgh EH6 6RP  
pma@ednet.co.uk • 0131 261 6265








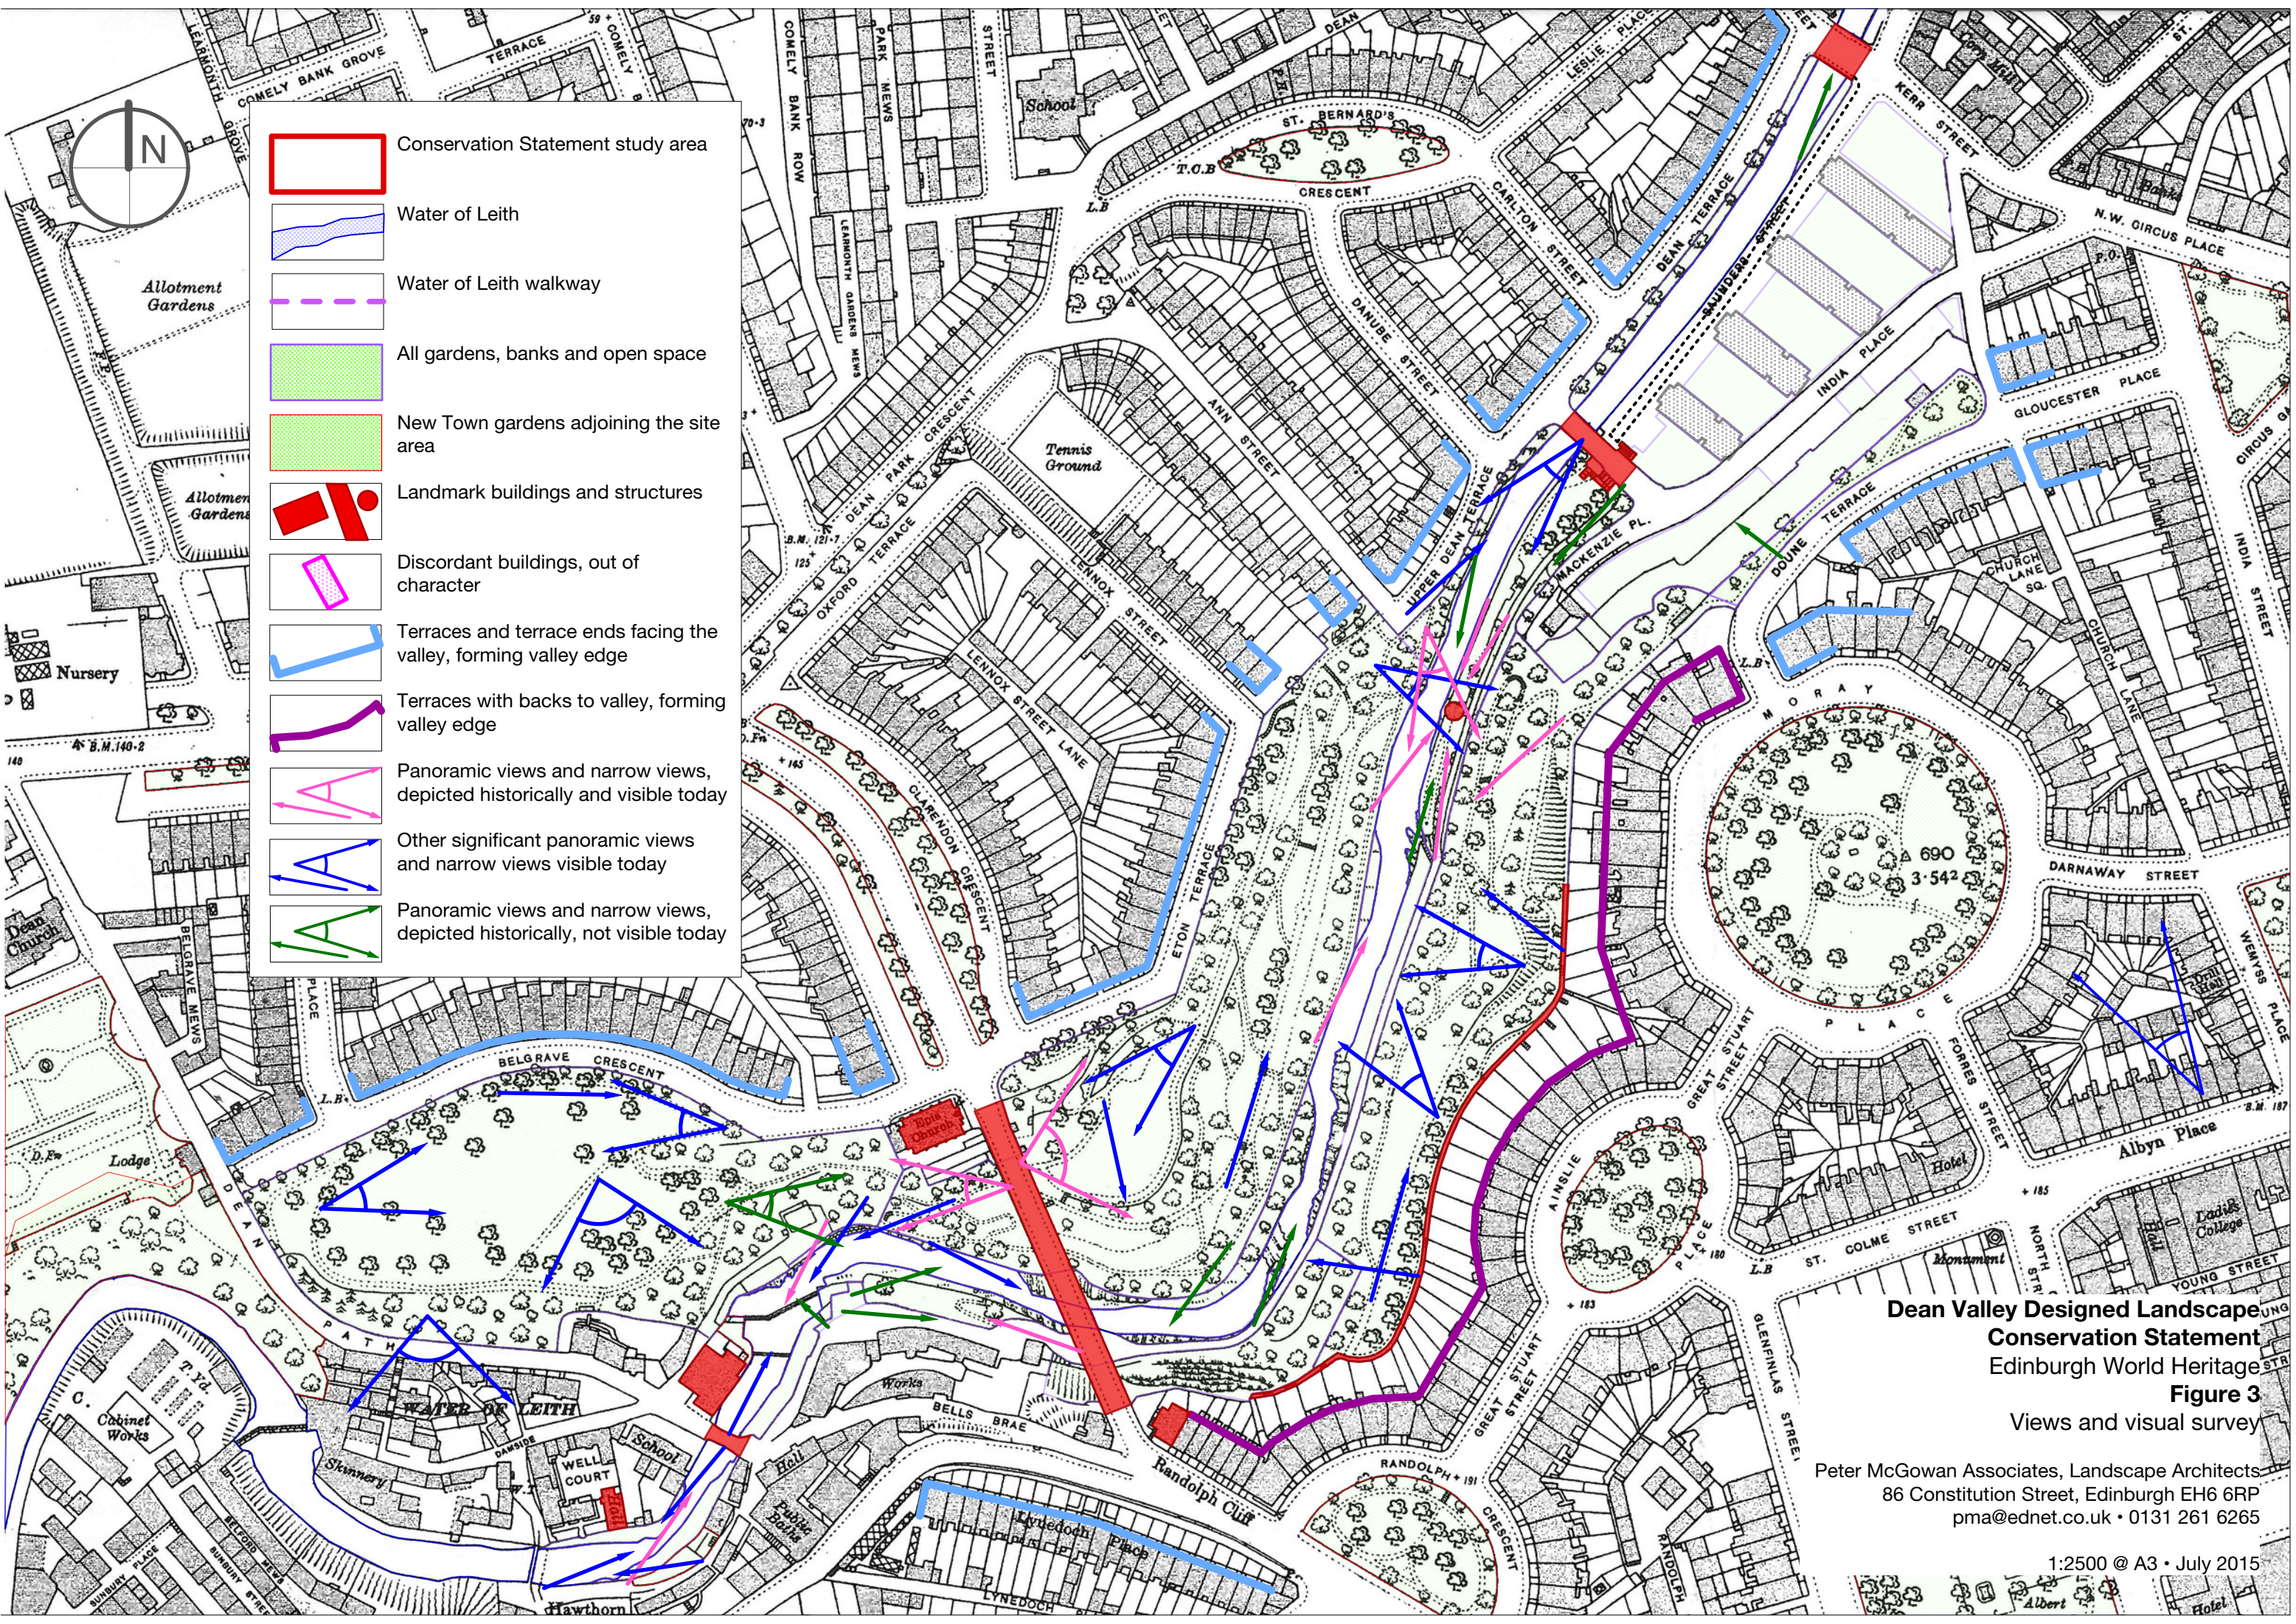

**Dean Valley Designed Landscape  
Conservation Statement**  
Edinburgh World Heritage  
**Figure 3**  
Views and visual survey

Peter McGowan Associates, Landscape Architects  
86 Constitution Street, Edinburgh EH6 6RP  
pma@ednet.co.uk • 0131 261 6265



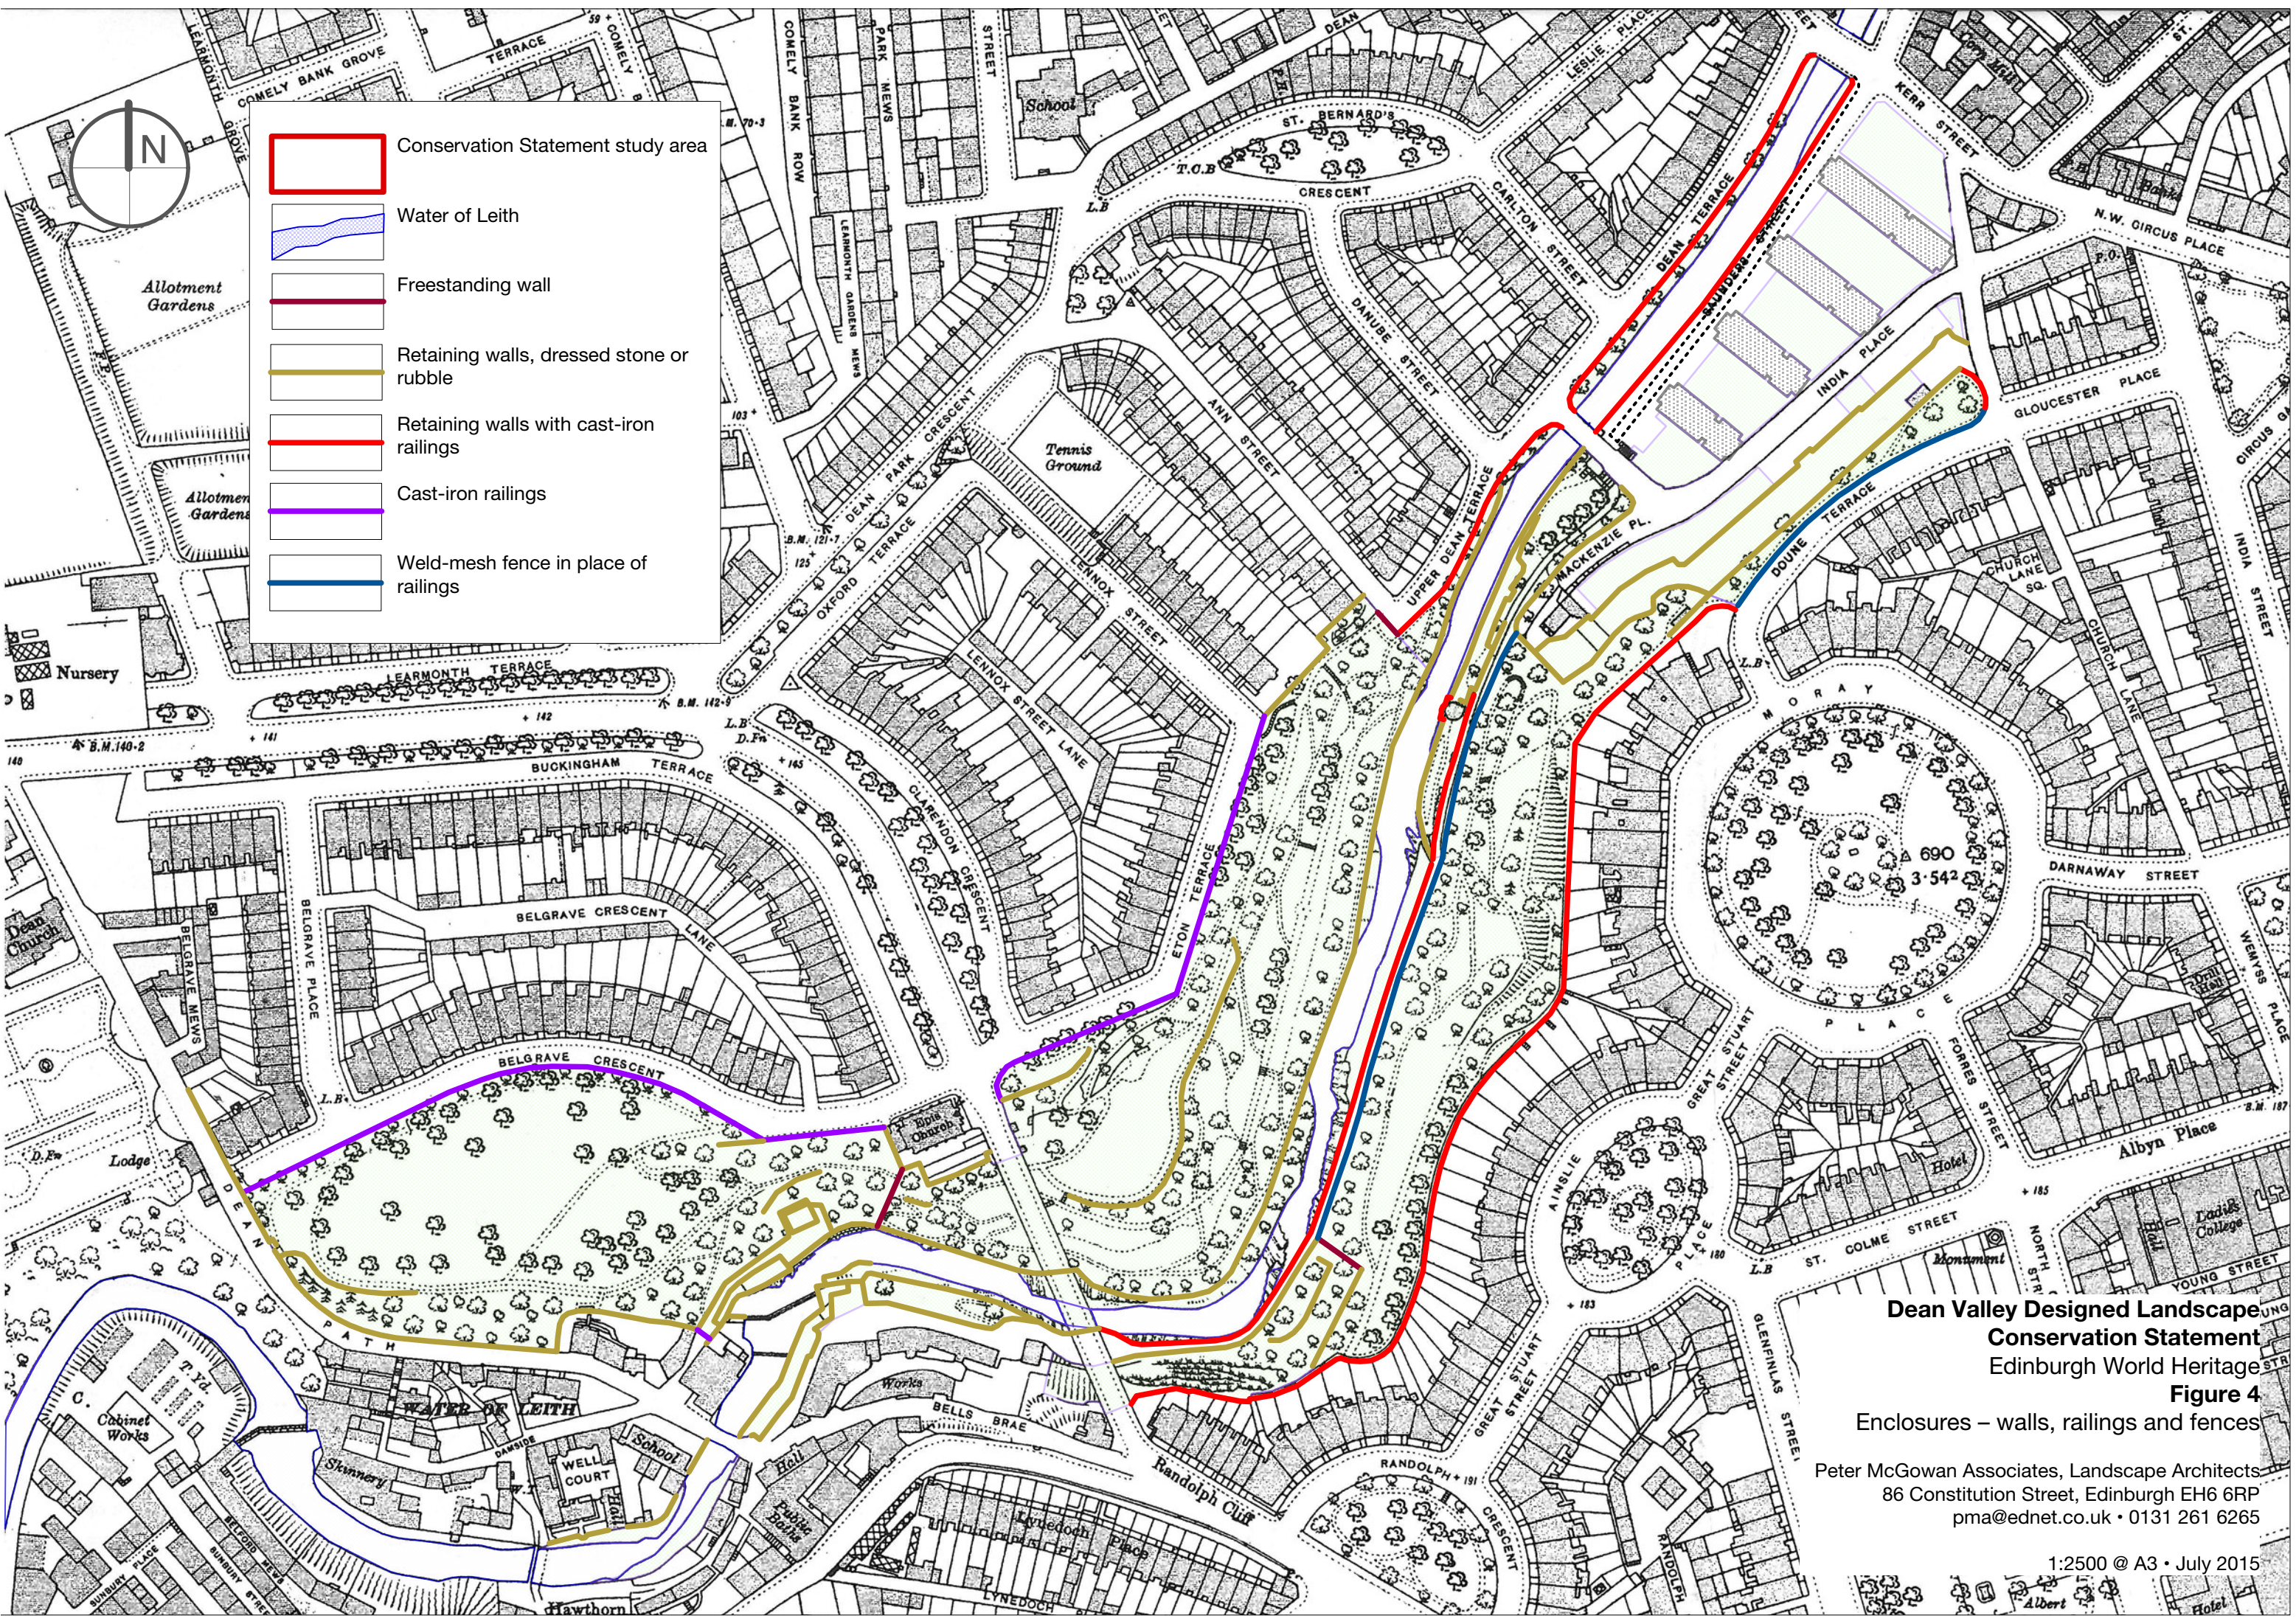

**Dean Valley Designed Landscape  
Conservation Statement**

Edinburgh World Heritage


**Figure 4**

Enclosures – walls, railings and fences

Peter McGowan Associates, Landscape Architects  
86 Constitution Street, Edinburgh EH6 6RP  
pma@ednet.co.uk • 0131 261 6265

1:2500 @ A3 • July 2015



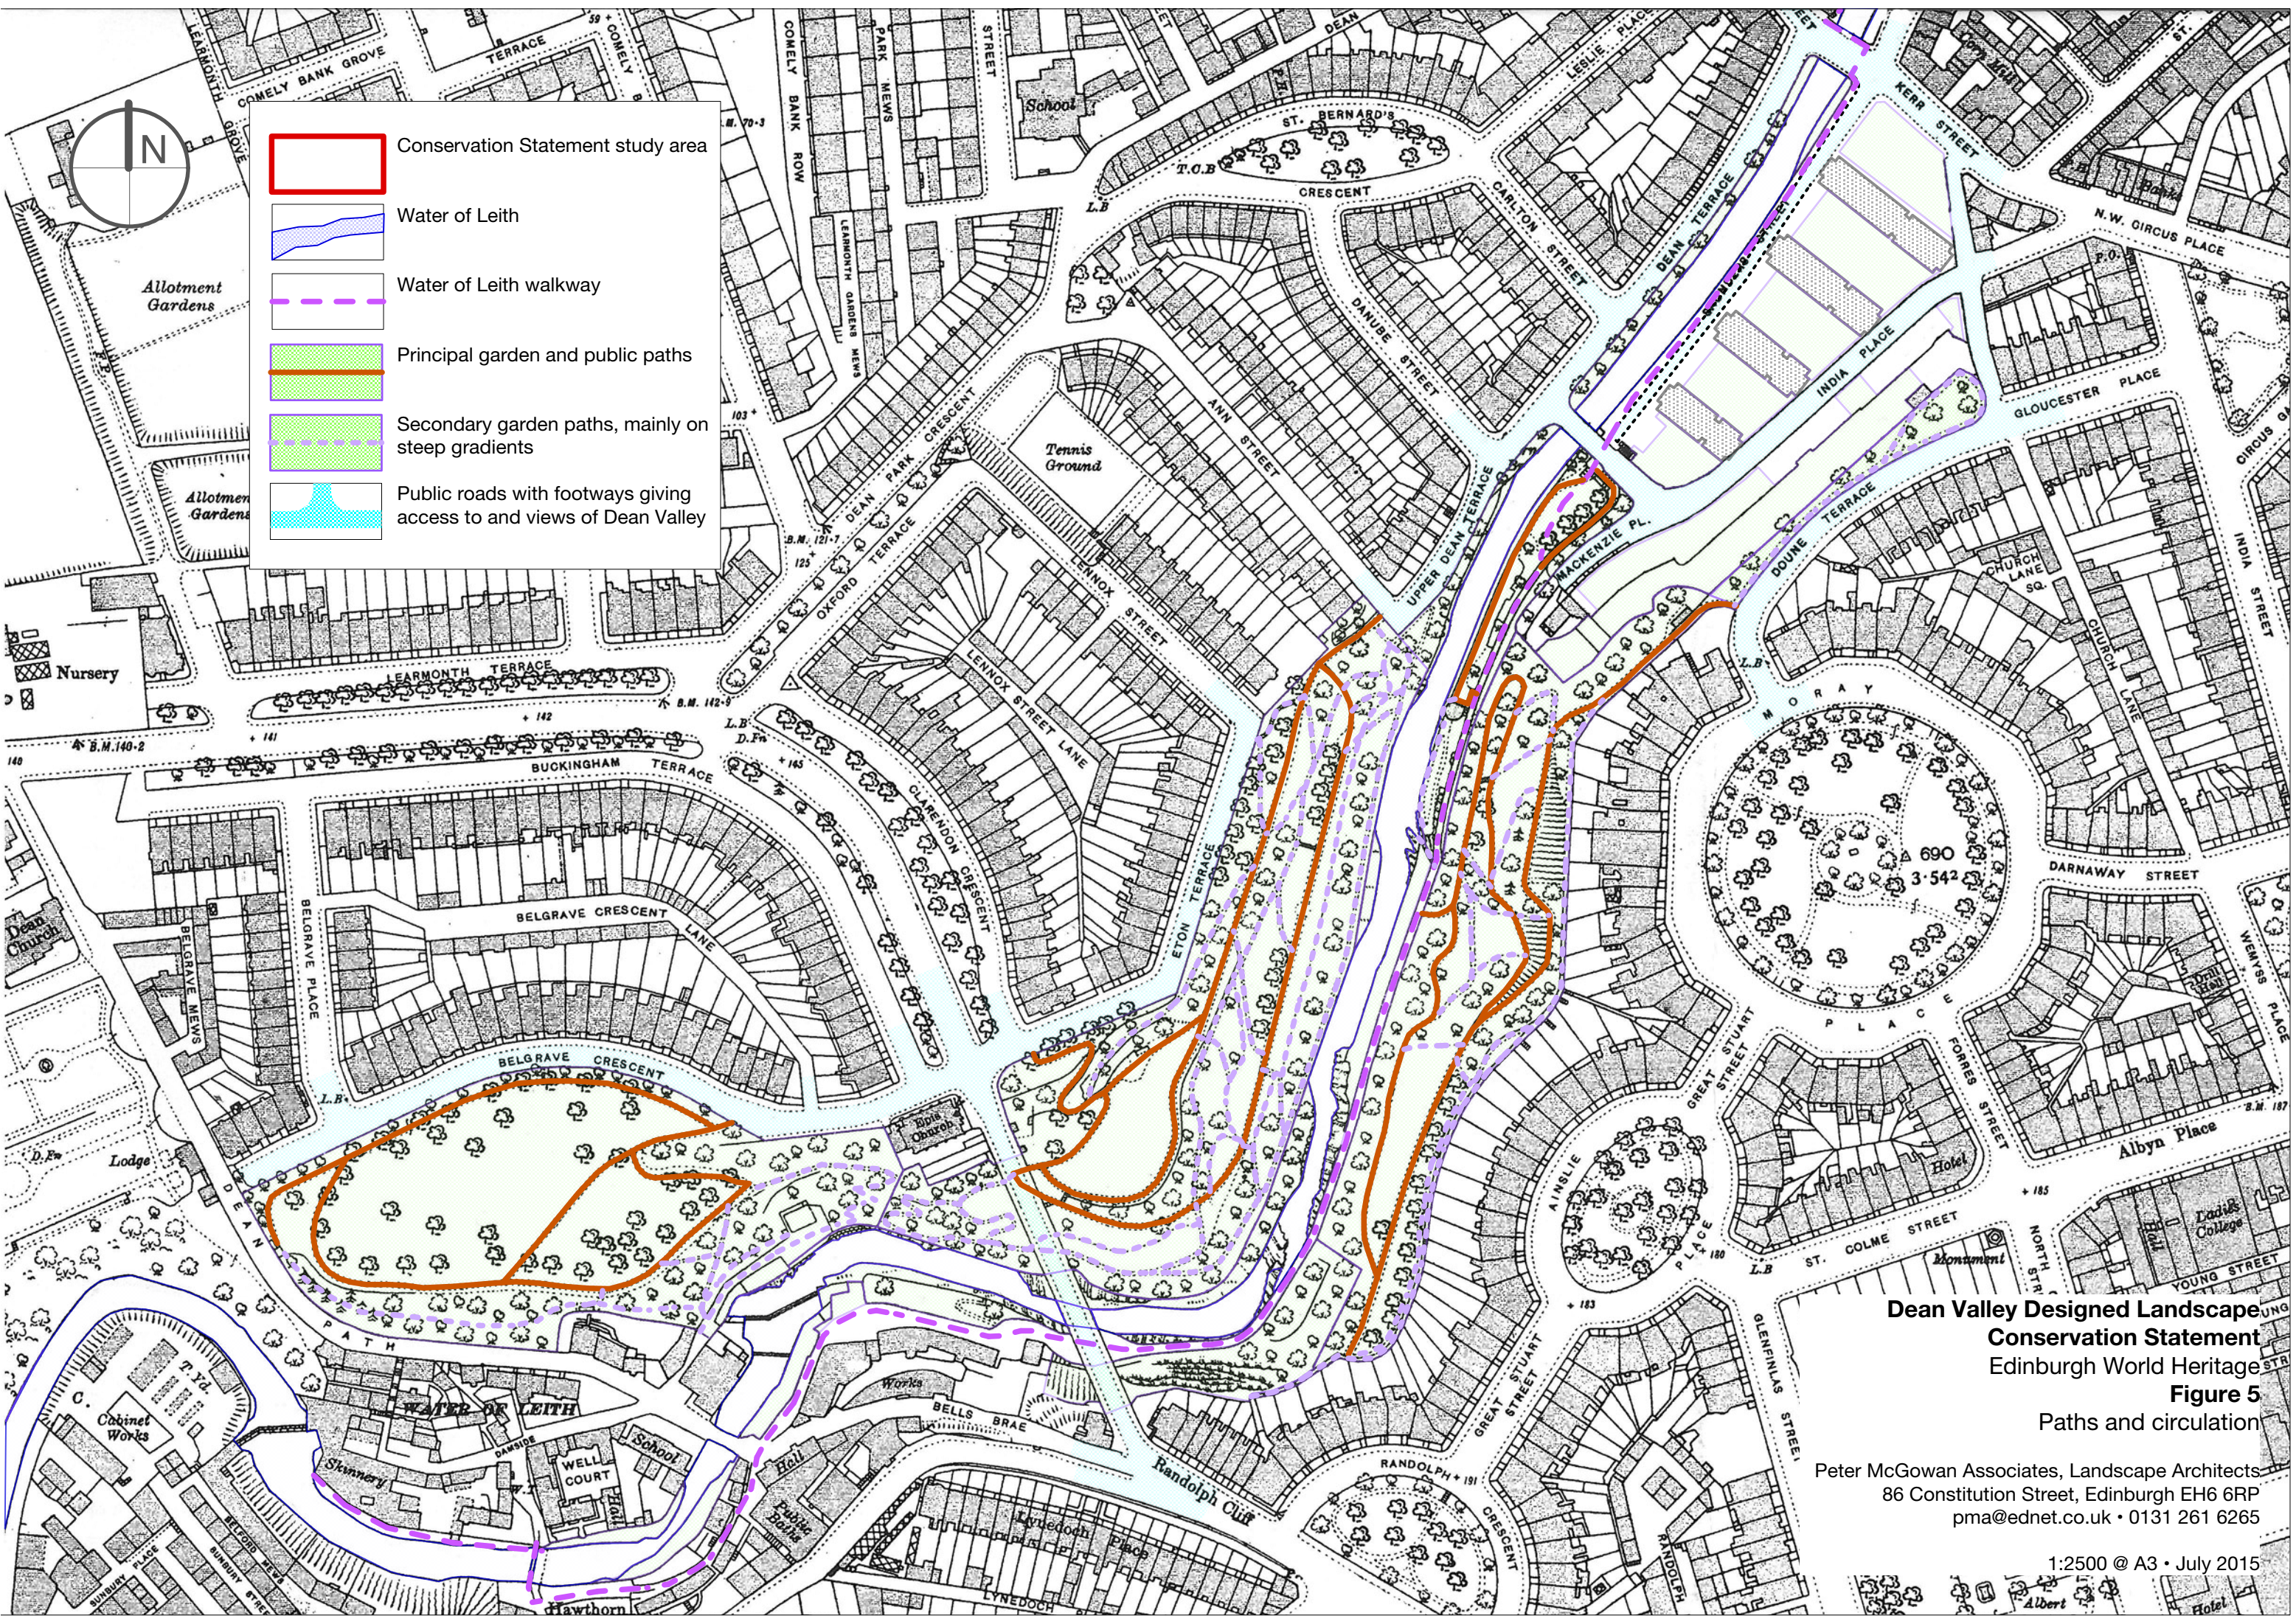

- Conservation Statement study area
- Water of Leith
- Water of Leith walkway
- Principal garden and public paths
- Secondary garden paths, mainly on steep gradients
- Public roads with footways giving access to and views of Dean Valley




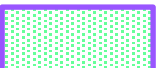
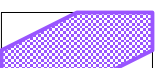
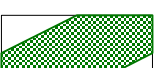
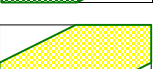
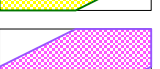
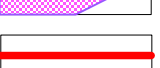

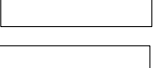

**Dean Valley Designed Landscape  
Conservation Statement**  
Edinburgh World Heritage  
**Figure 5**  
Paths and circulation


Peter McGowan Associates, Landscape Architects  
86 Constitution Street, Edinburgh EH6 6RP  
pma@ednet.co.uk • 0131 261 6265

1:2500 @ A3 • July 2015



Refer to CS report Section 9 for policies in full

-  Conservation Statement study area
-  Water of Leith
-  Water of Leith walkway
-  Communal gardens – encourage coordinated management
-  Garden / open space restoration
-  Priority woodland management
-  Woodland management / open space for balanced objectives
-  Comprehensive improvement site – restore walls, open views, improve access, tree works, planting etc
-  Retaining walls with railings or retaining wall – priority action
-  Weldmesh fence replacement by railings
-  Restore views
-  Dean weir 2 micro hydro project

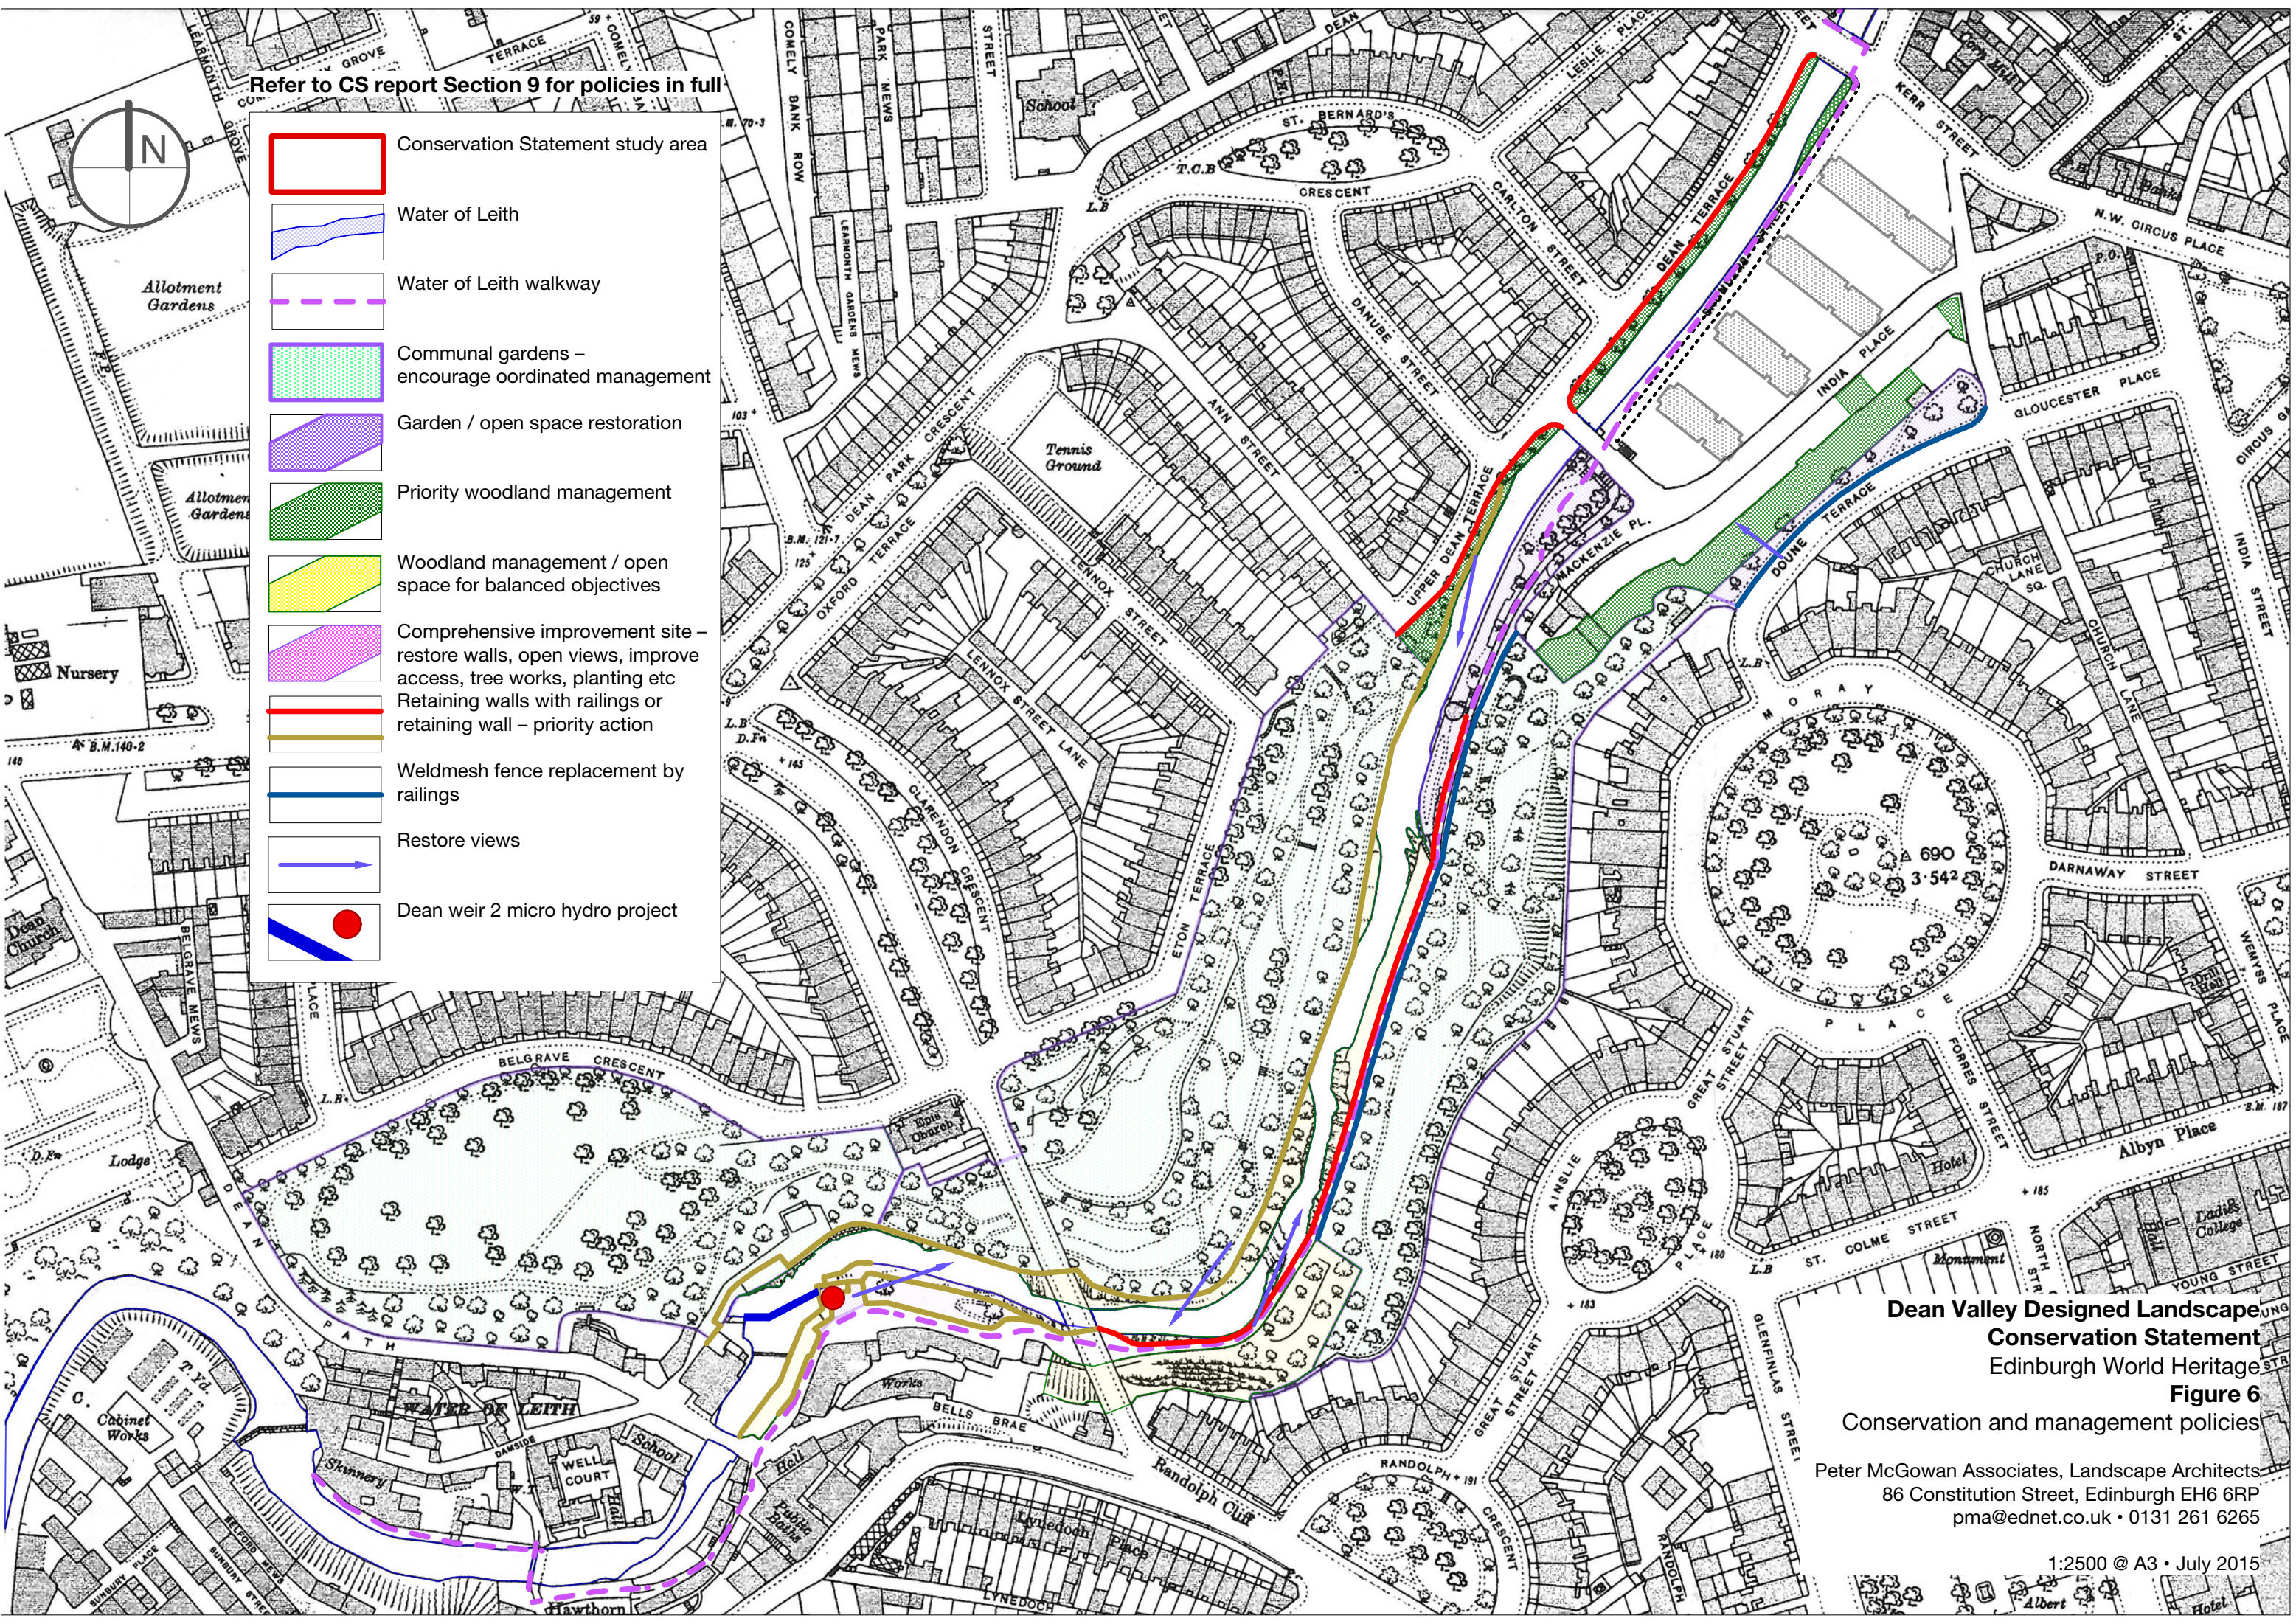

**Dean Valley Designed Landscape  
Conservation Statement**  
Edinburgh World Heritage

**Figure 6**

Conservation and management policies

Peter McGowan Associates, Landscape Architects  
86 Constitution Street, Edinburgh EH6 6RP  
pma@ednet.co.uk • 0131 261 6265

1:2500 @ A3 • July 2015